




GROUND FLOOR PLAN, PHASE TWO, SETTING OUT

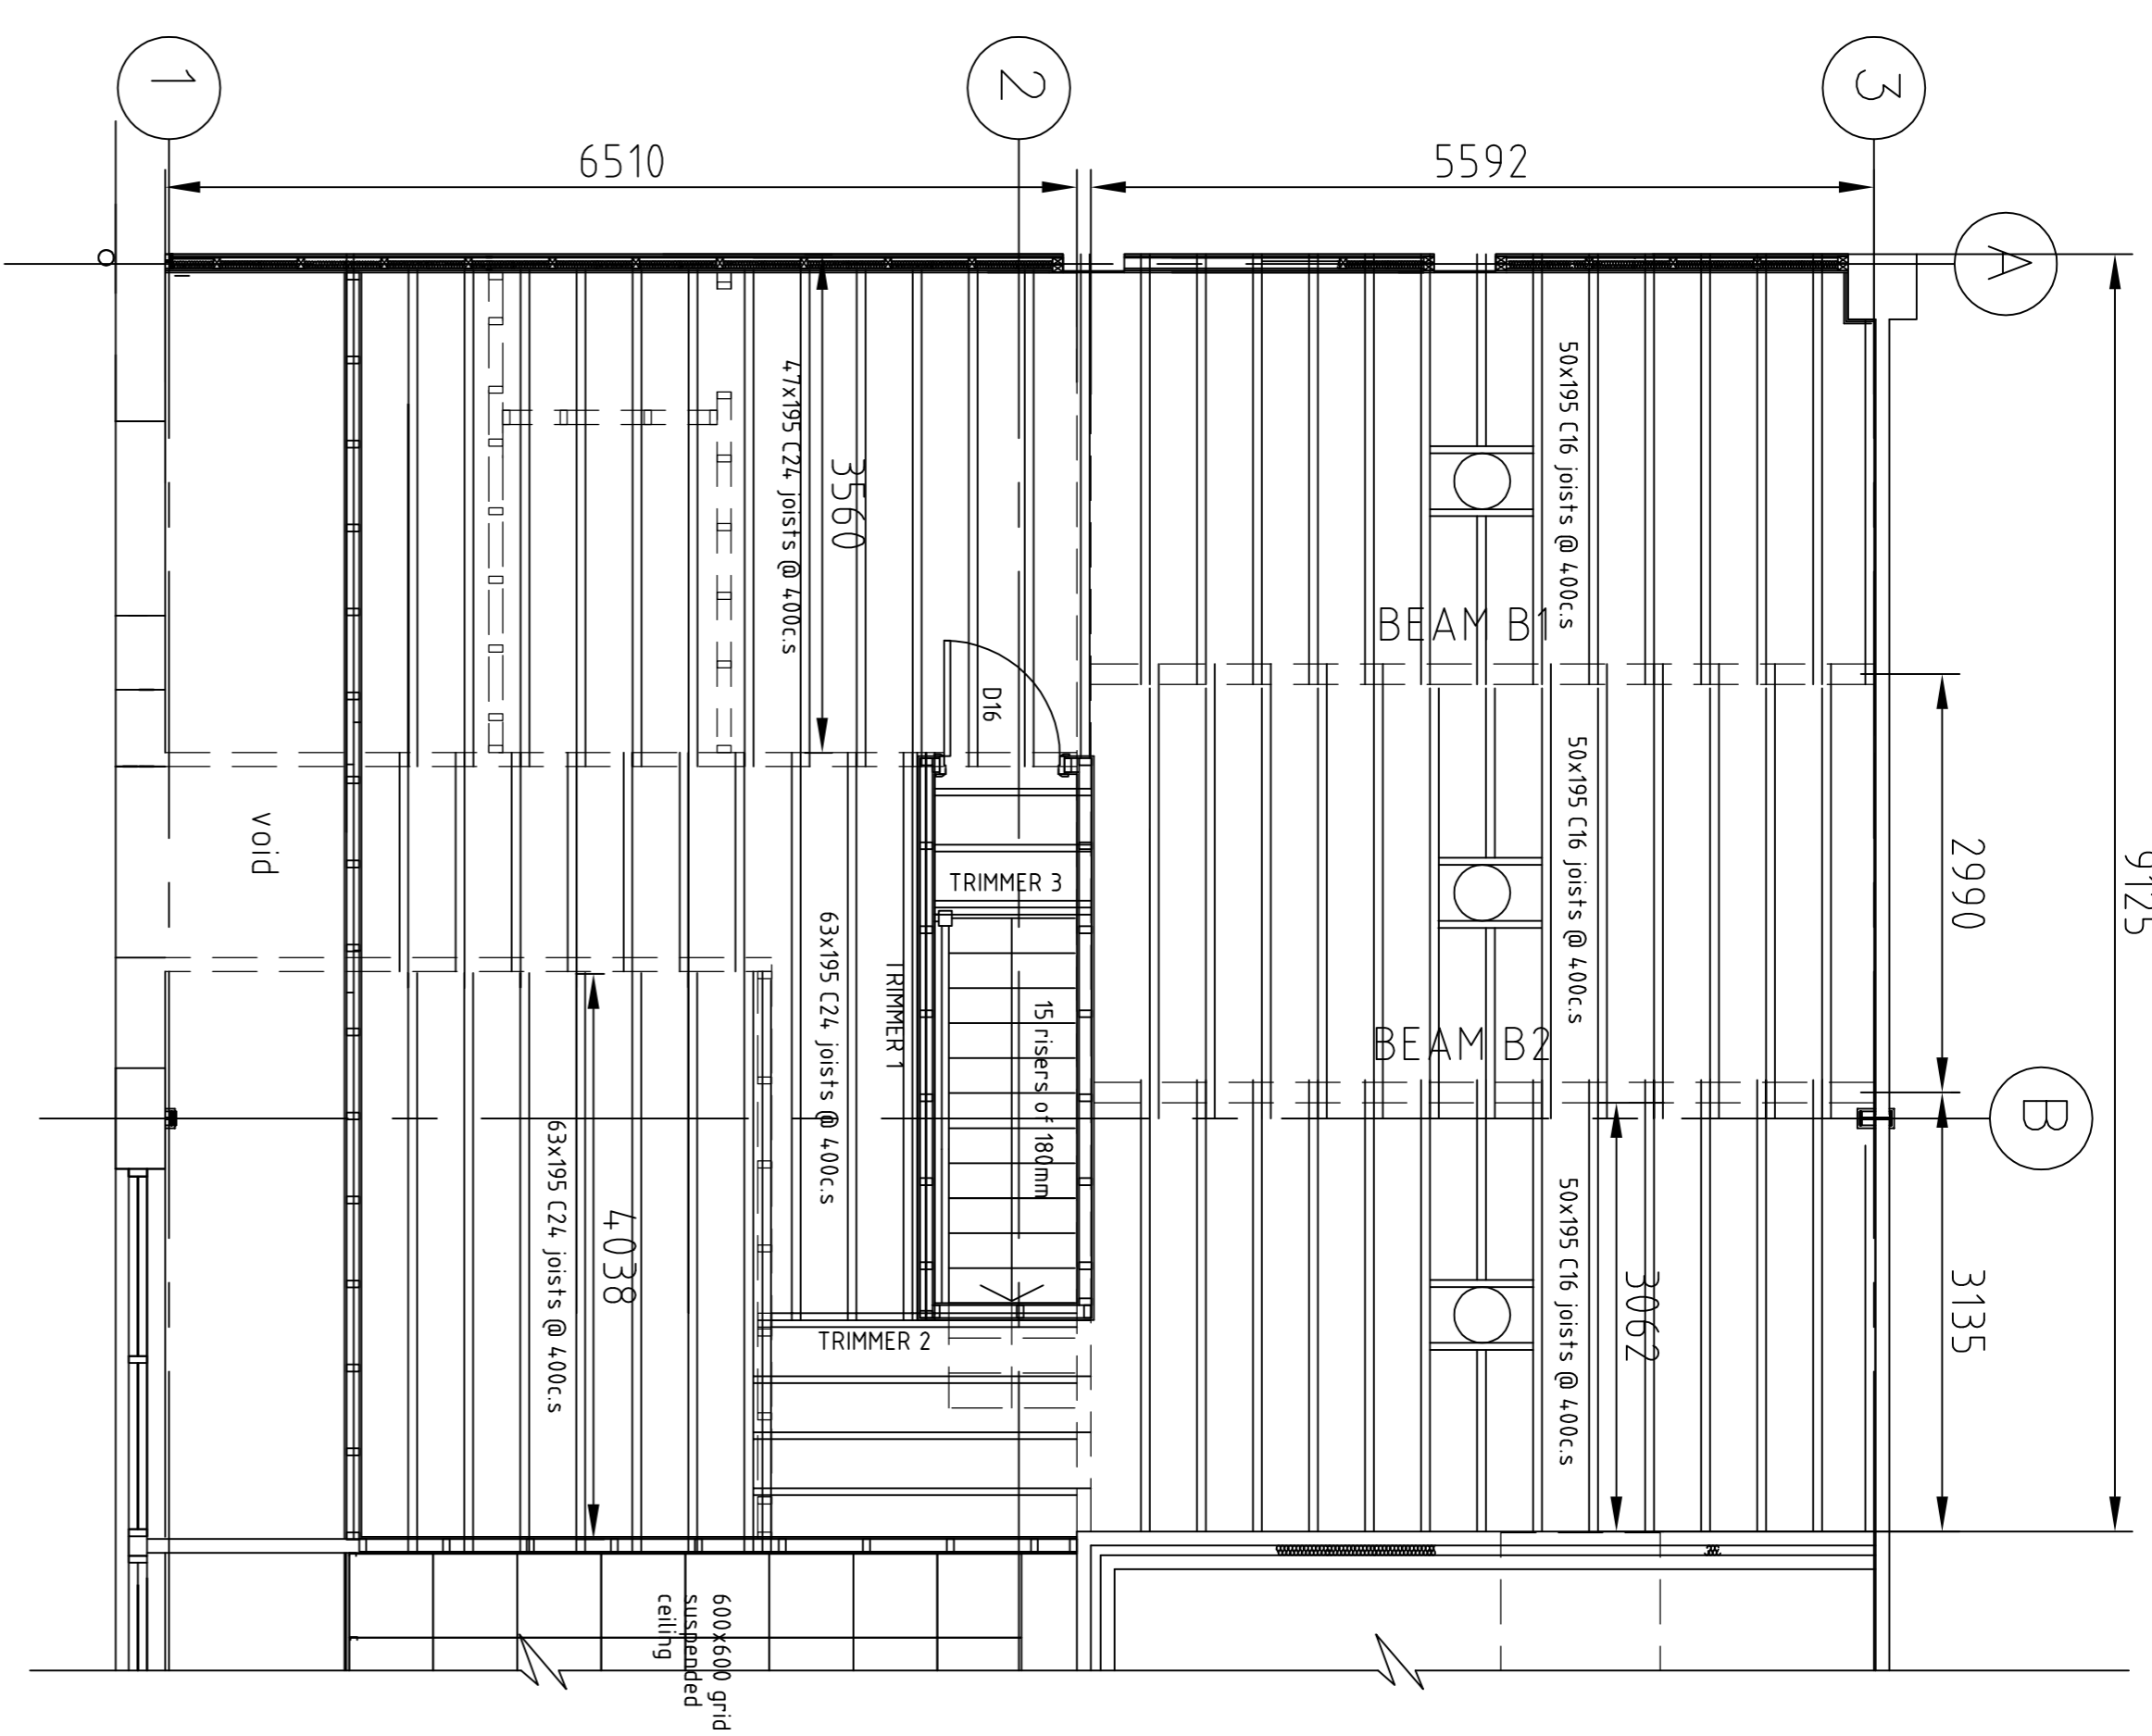

FIRST FLOOR PLAN AS PHASE ONE

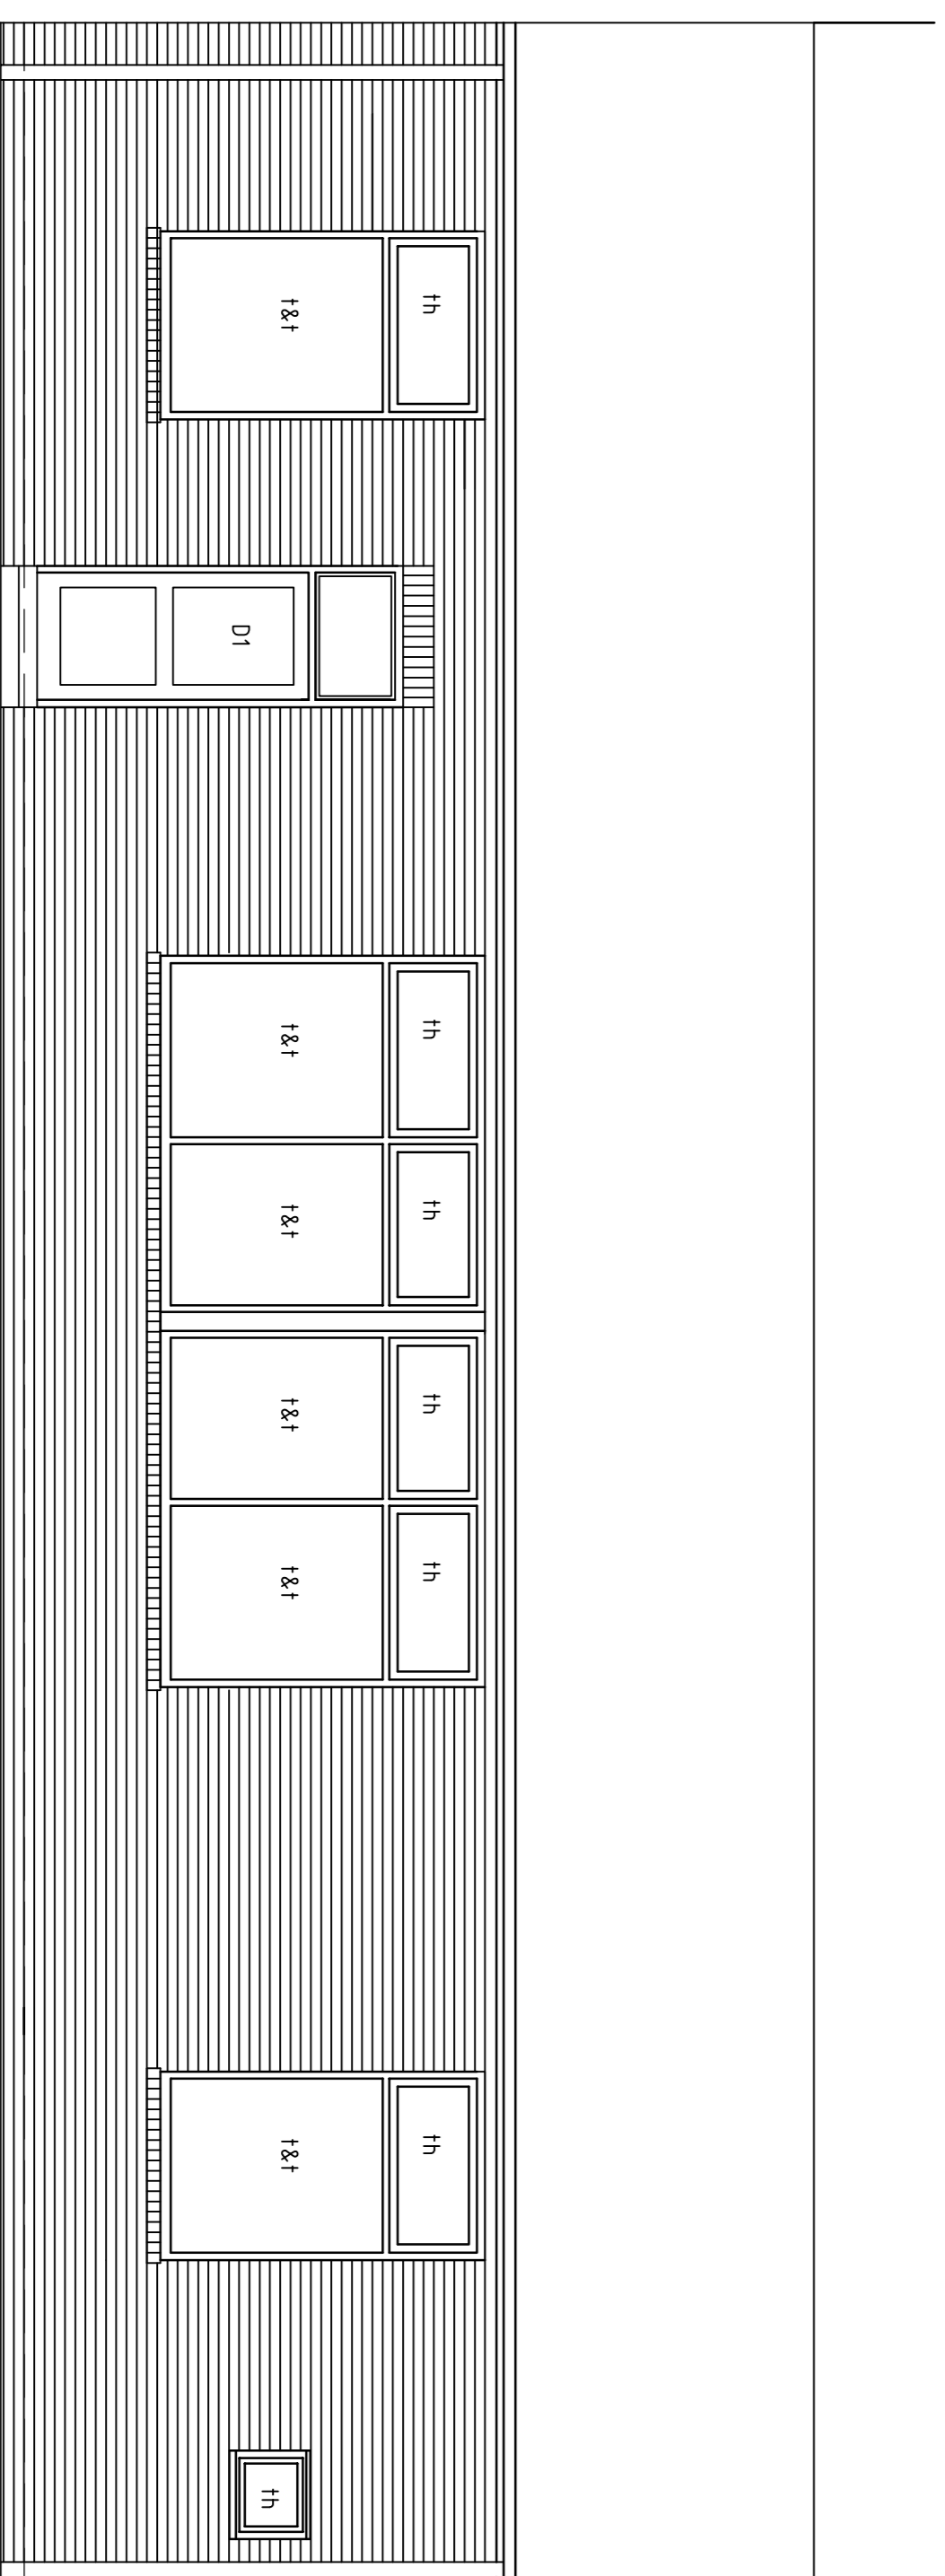

NORTH WEST ELEVATION AS PROPOSED

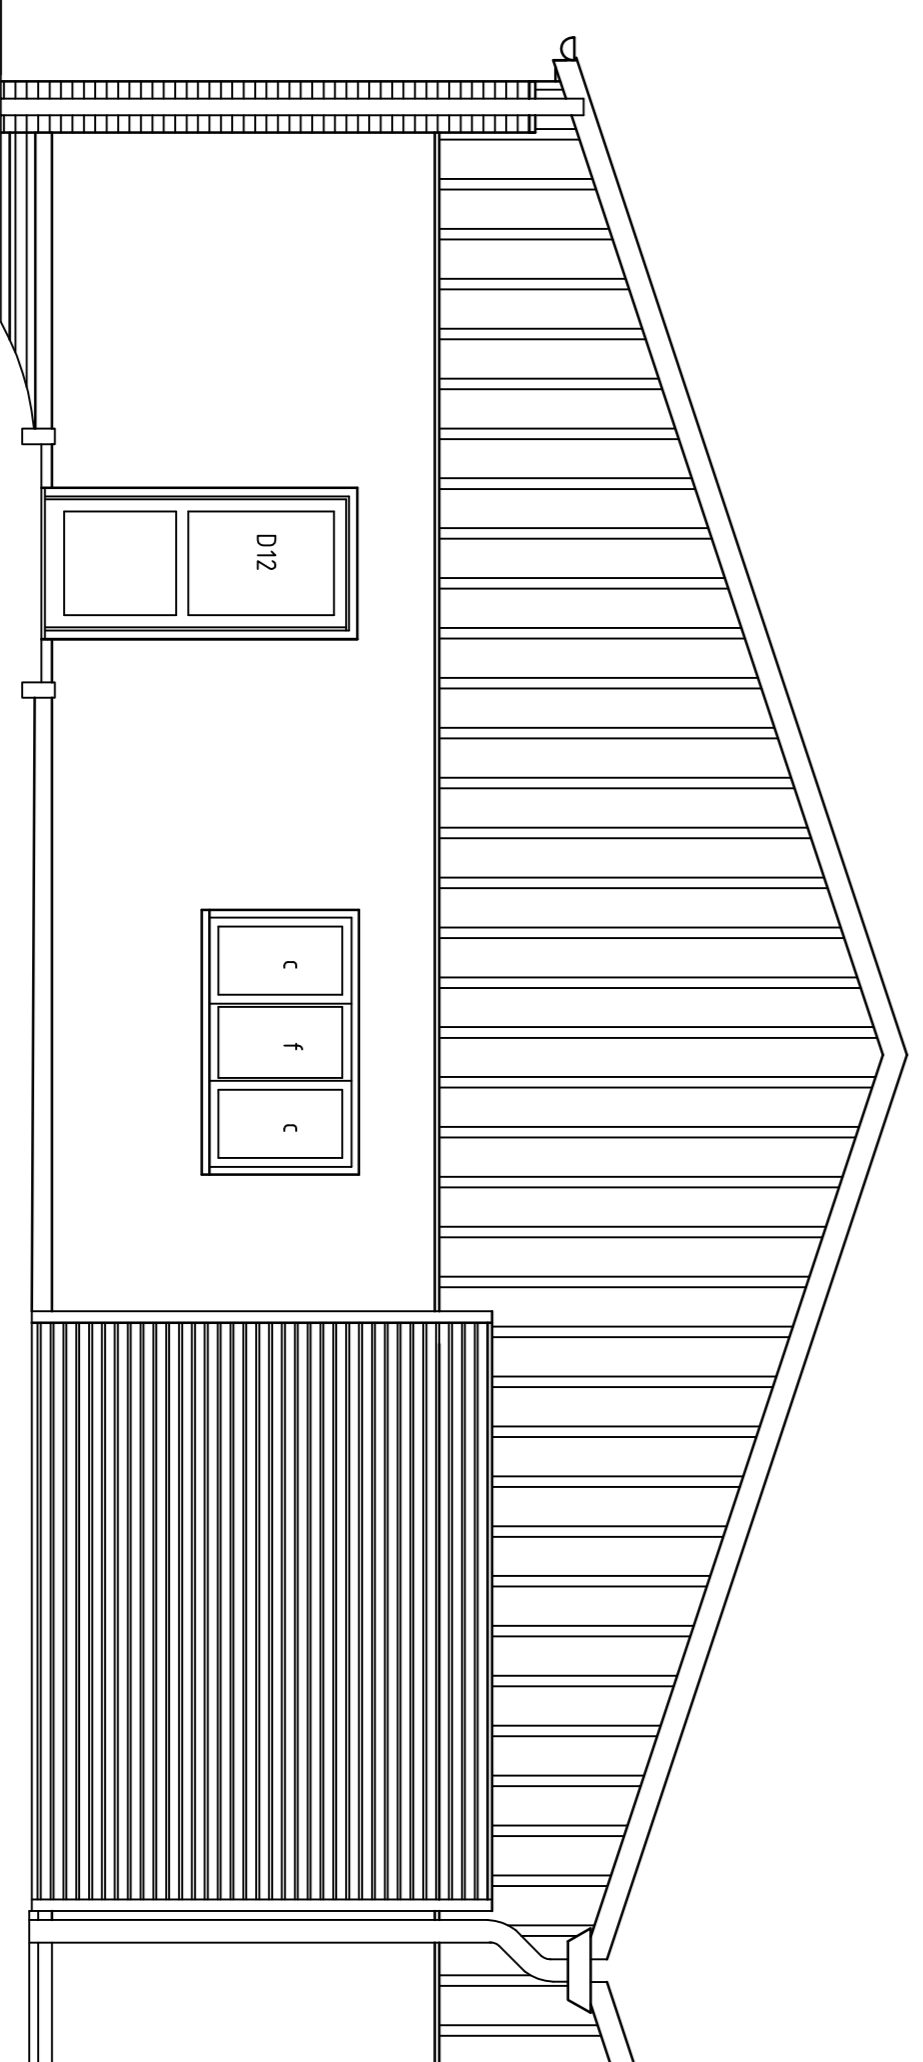

SOUTH WEST ELEVATION AS PROPOSED

| | |
|---|------------------|
| Job UNIT 4 66 LONDSBOROUGH INDEEST SCARBOROUGH | |
| Client DIAL -A-RIDE | |
| Revisions: Rev A Kitchen layout amended and recess formed in SFC2 Store. 23/07/09 | |
| Title AS PROPOSED PLANS & ELEVATIONS BUILDING REGULATIONS | |
| Scale 1:50 | Date JUL Y 09 |
| Dwg. No. 09004/C/06A | |
| Chartered Architects & Interior Designers HayesAssociates 20 Alma Square Scarborough North Yorkshire YO11 1JR tel: (+44)01723 380733 e-mail: design@hayesassociates.co.uk website: www.hayesassociates.co.uk © copyright | |